


PROFILE
SCALE $\frac{1}{4}'' = 1'-0''$

GENERAL NOTES
1. ALL STEEL TO CONFORM TO AMERICAN
SPECIFICATION FOR SHIPING GRADE A


NEW YORK

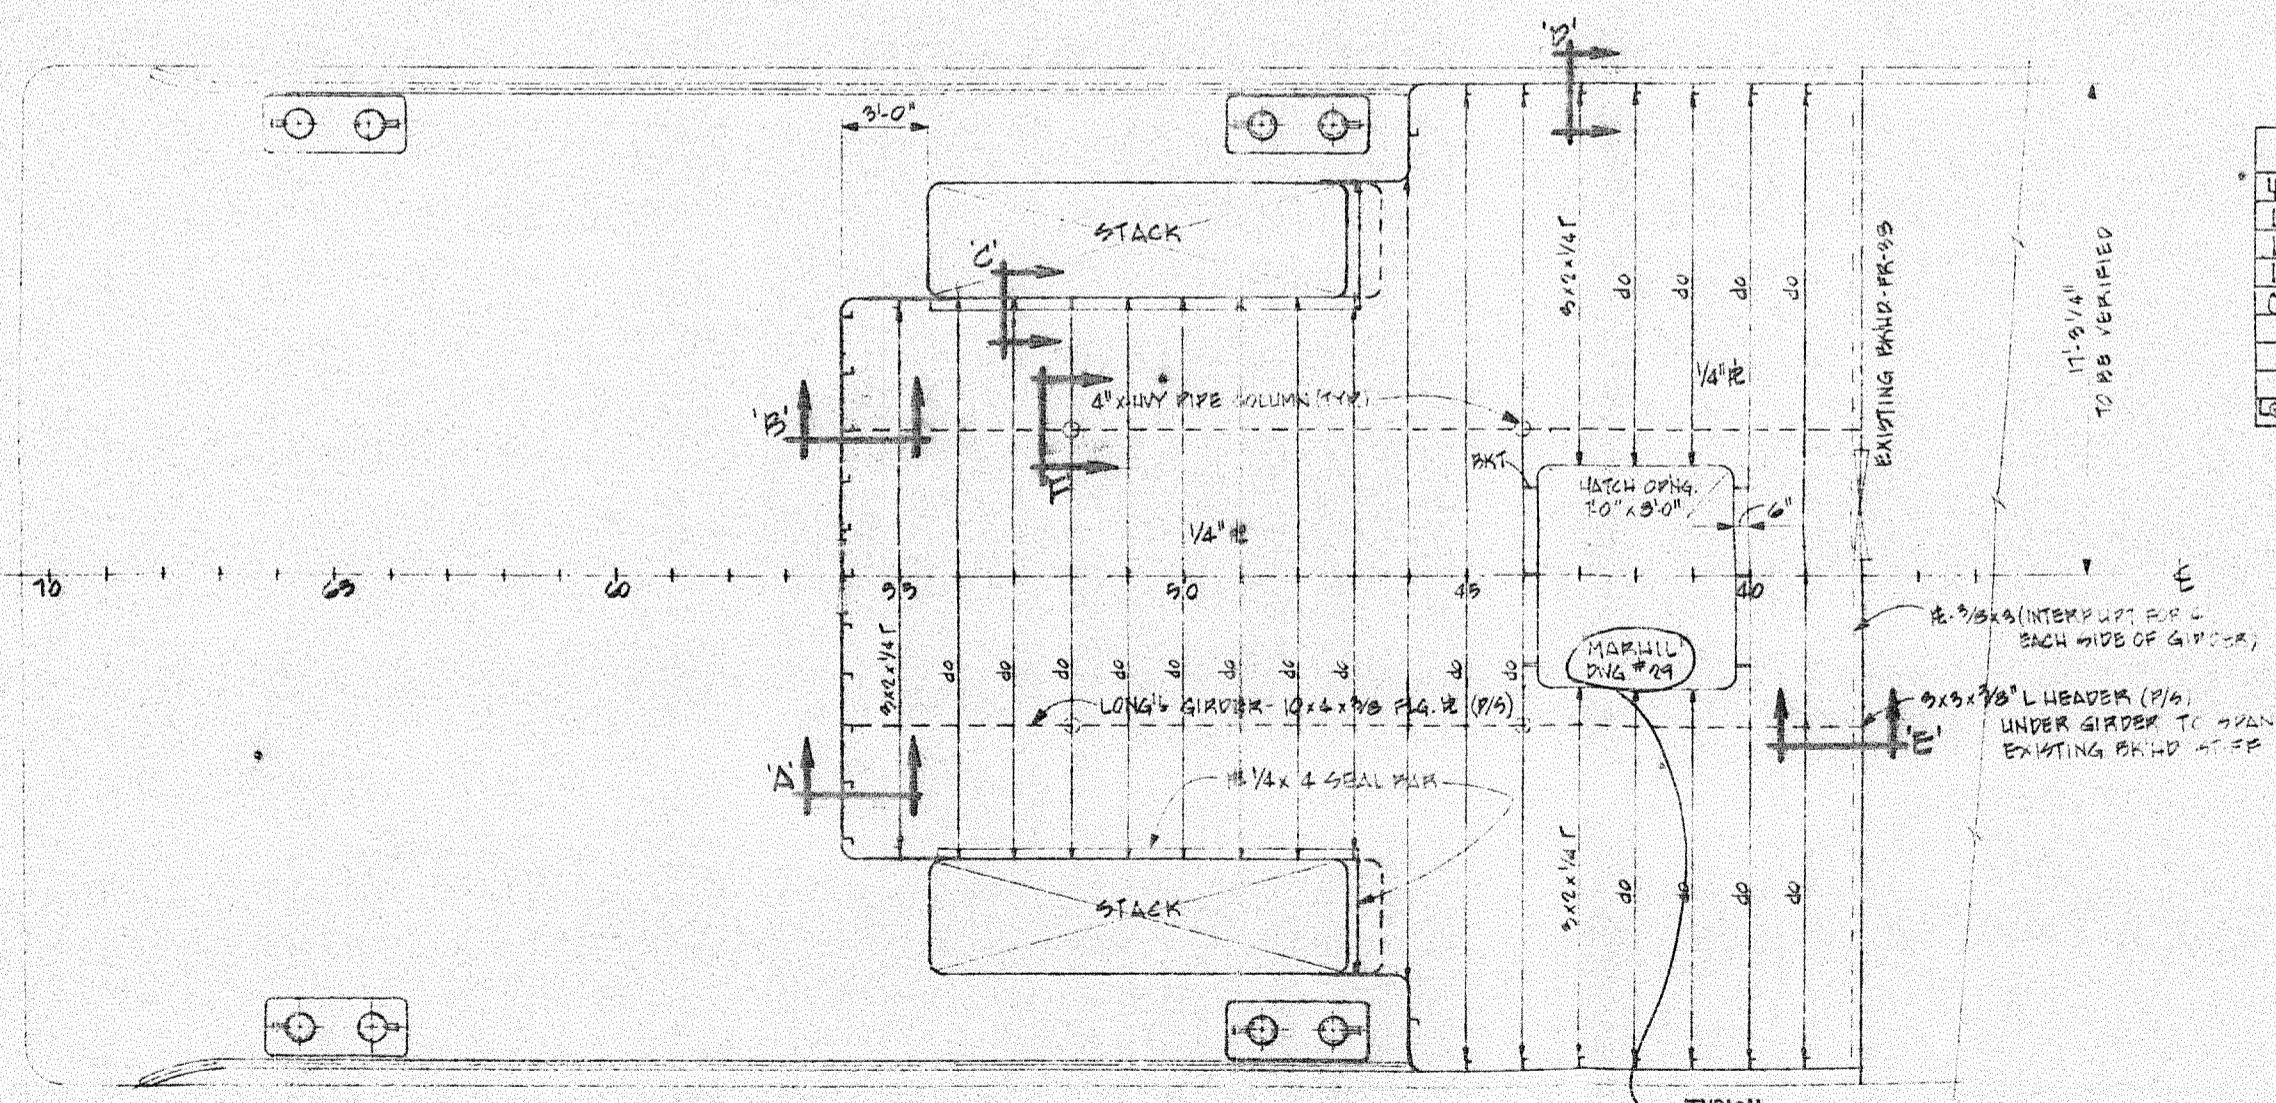

PLAN
SCALE $\frac{1}{4}'' = 1'-0''$
FRAME SPACING 24'

FILE COPY	
4	RECEIVED
1	FILE (NEW YORK)
1	FILE (NEW ORLEANS)
1	ABS (BALTIMORE)
0	USCG
INITIALS	

APPROVED
18 JAN 1982
[Signature]

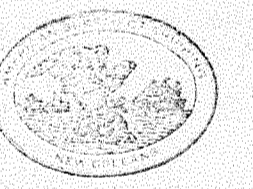

MISSISSIPPI MARINE HULL # 90

DESCRIPTION		DATE APPROVED	
ALTERATIONS			
ARTHUR D. DARDEN, INCORPORATED CONSULTING ENGINEERS NAVAL ARCHITECTS AND MARINE ENGINEERS NEW ORLEANS, LOUISIANA			
CUSTOMER FREDEMAN SHIPYARD, INC. SULPHUR, LA.			
DRAWN L.A. GARY	DATE 1/2/82	CHECKED ADDJR	DATE 1/5/82
TITLE MV "GEOTIDE" PROFILE & ROOF PLAN		SCALE AS NOTED	
FILE NO.	DWG NO. 933-1	ALT. A	