


FORECASTLE DECK

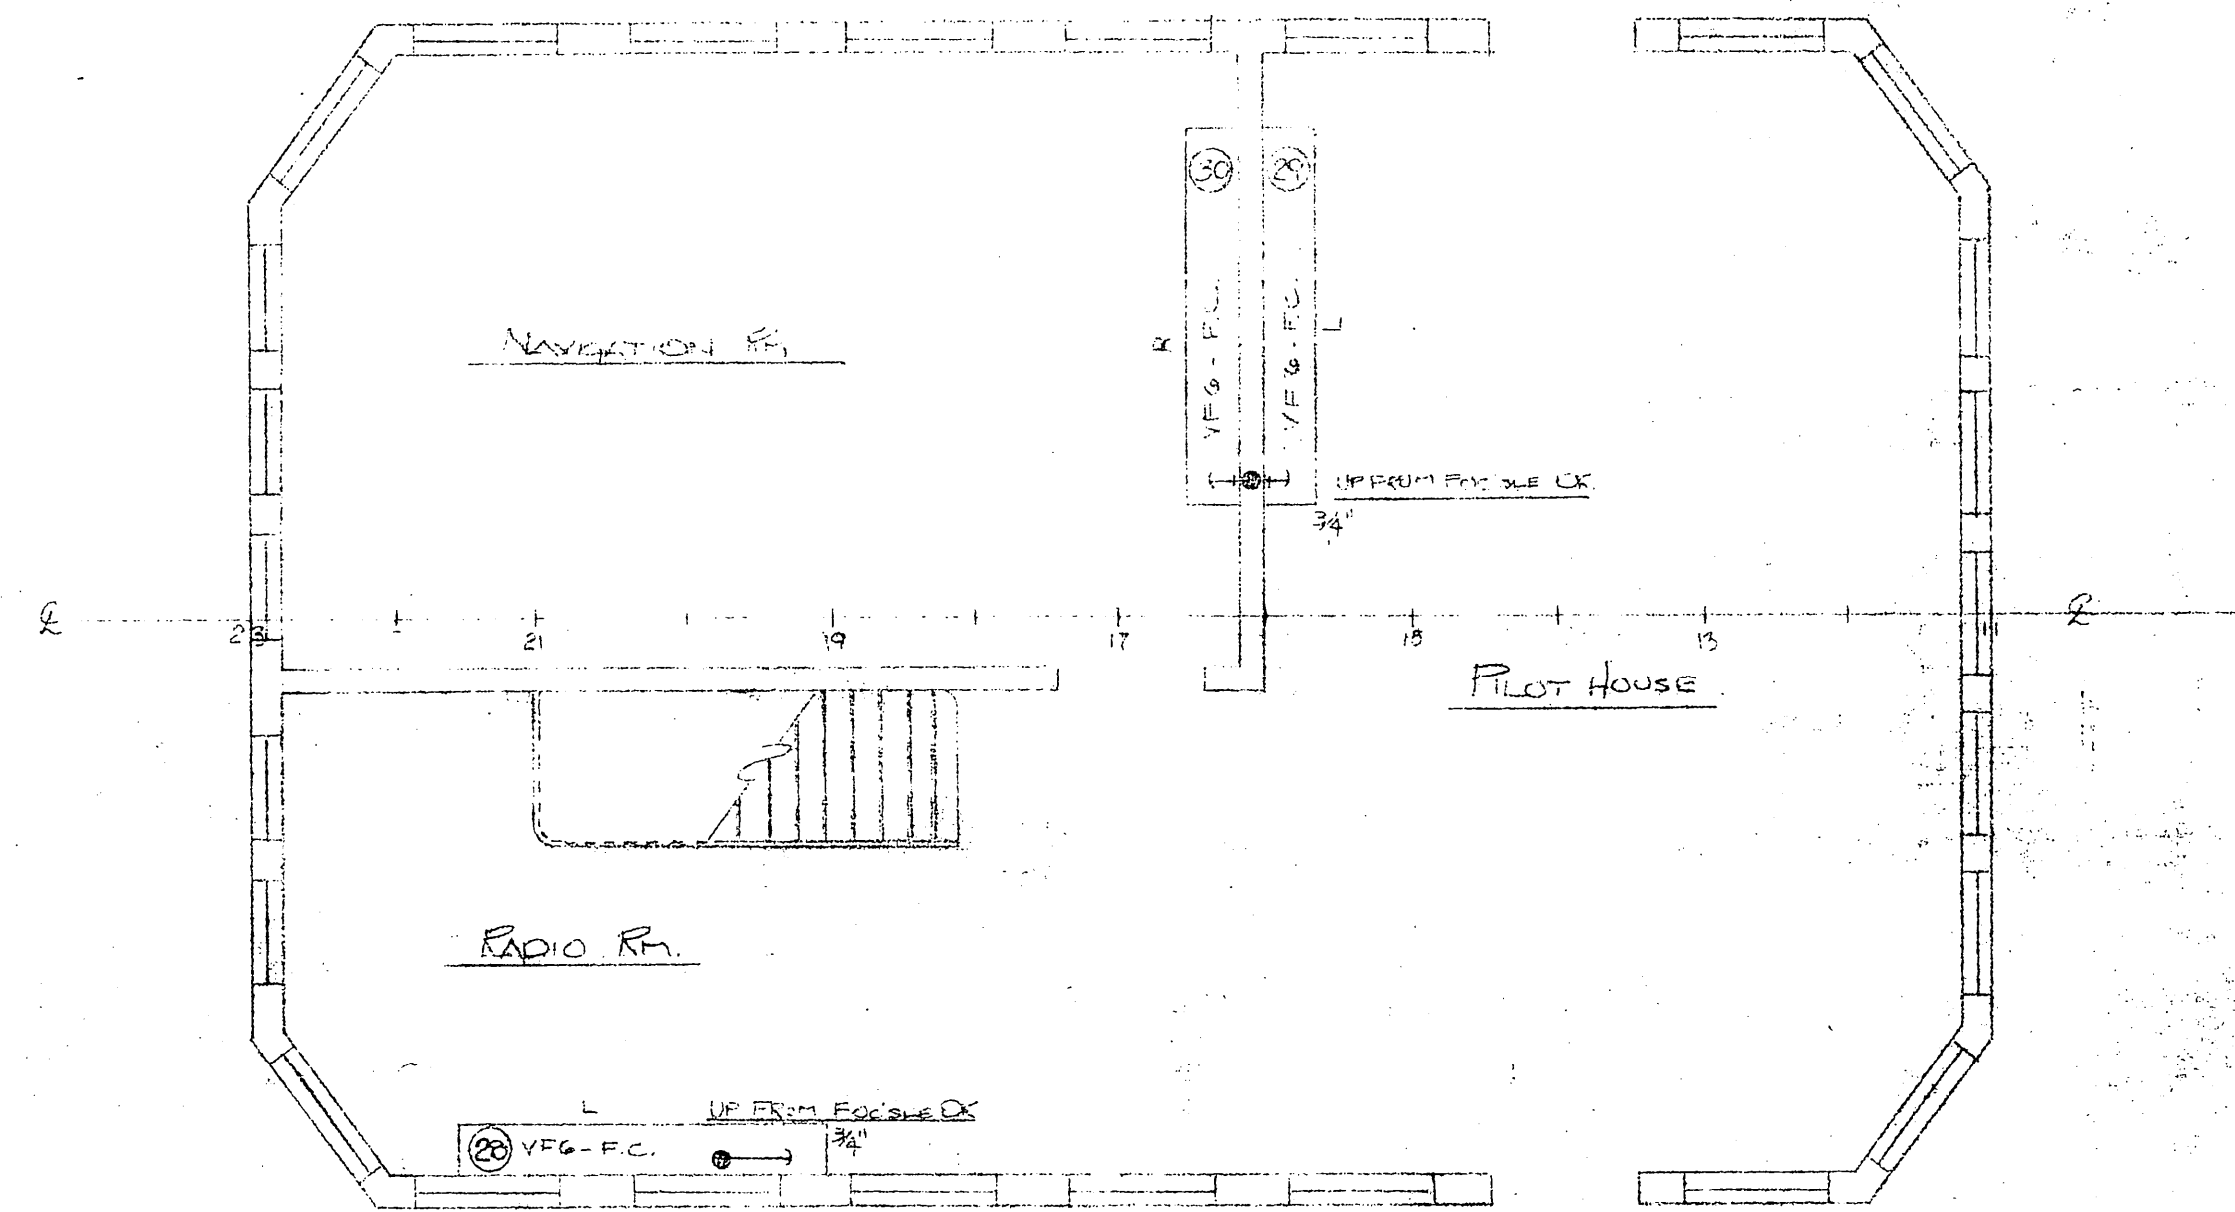

PILOT HOUSE

TOLERANCE ON FRACTIONAL DIMENSIONS = \_\_\_\_\_ UNLESS OTHERWISE SPECIFIED

DO NOT SCALE

USED ON		SCALE	SUPERSEDED
NAME	SEASIDE VESSEL	3/8" = 1'-0"	
PROJECT	PILOT HOUSE FLOOR DECK PLAN CONSTRUCTION	DATE	SUB'D BY
MATERIAL		6-23-81	REP. LAYOUT
		DRAWN	JOHN
		CHECKED	APPROVED
MISSISSIPPI MARINE			MM90 82
P. O. Box 539, Greenville, Miss. 38701			

REF	CHANGED FROM	E.A. NO.	DATE	BY	REF	CHANGED FROM	E.A. NO.	DATE	BY