



| NO. | DESCRIPTION | DATE |
|-----|--|---------|
| 1 | CHG. FEED WTR. PIPING FROM BLK. STL. TO GALV. SP. PRNK. HUGH SMITH MARKS | 1/28/50 |
| 2 | ADD DET. OF DK. FEED WTR. FROM 2. SUPPL. RIV. | 1/28/50 |
| 3 | REVISED JUNCTION LINE FROM FEED WATER TANK | 1/28/50 |
| 4 | UNRECORDED DATA | 1/28/50 |

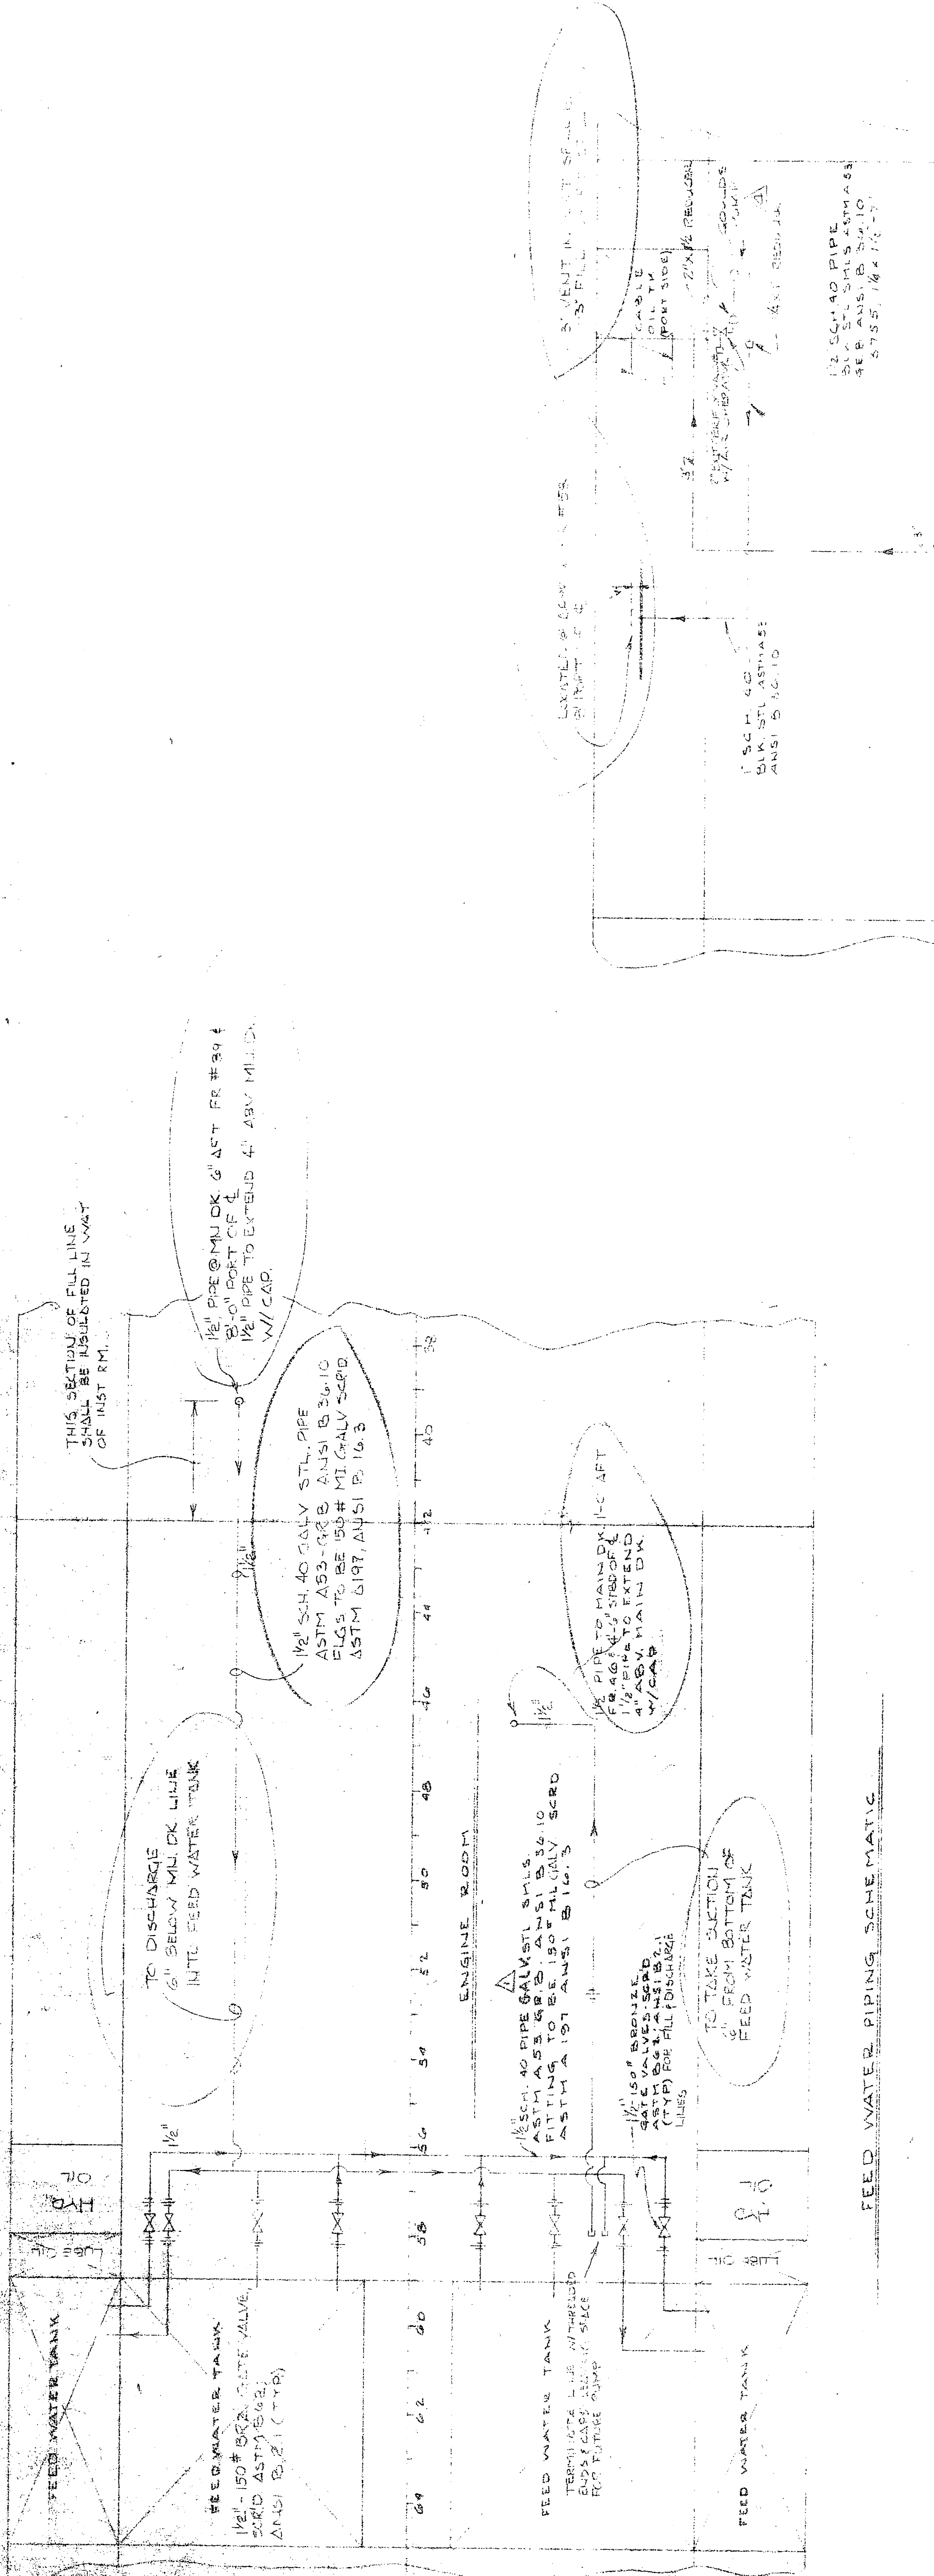

FEED WATER PIPING SCHEMATIC

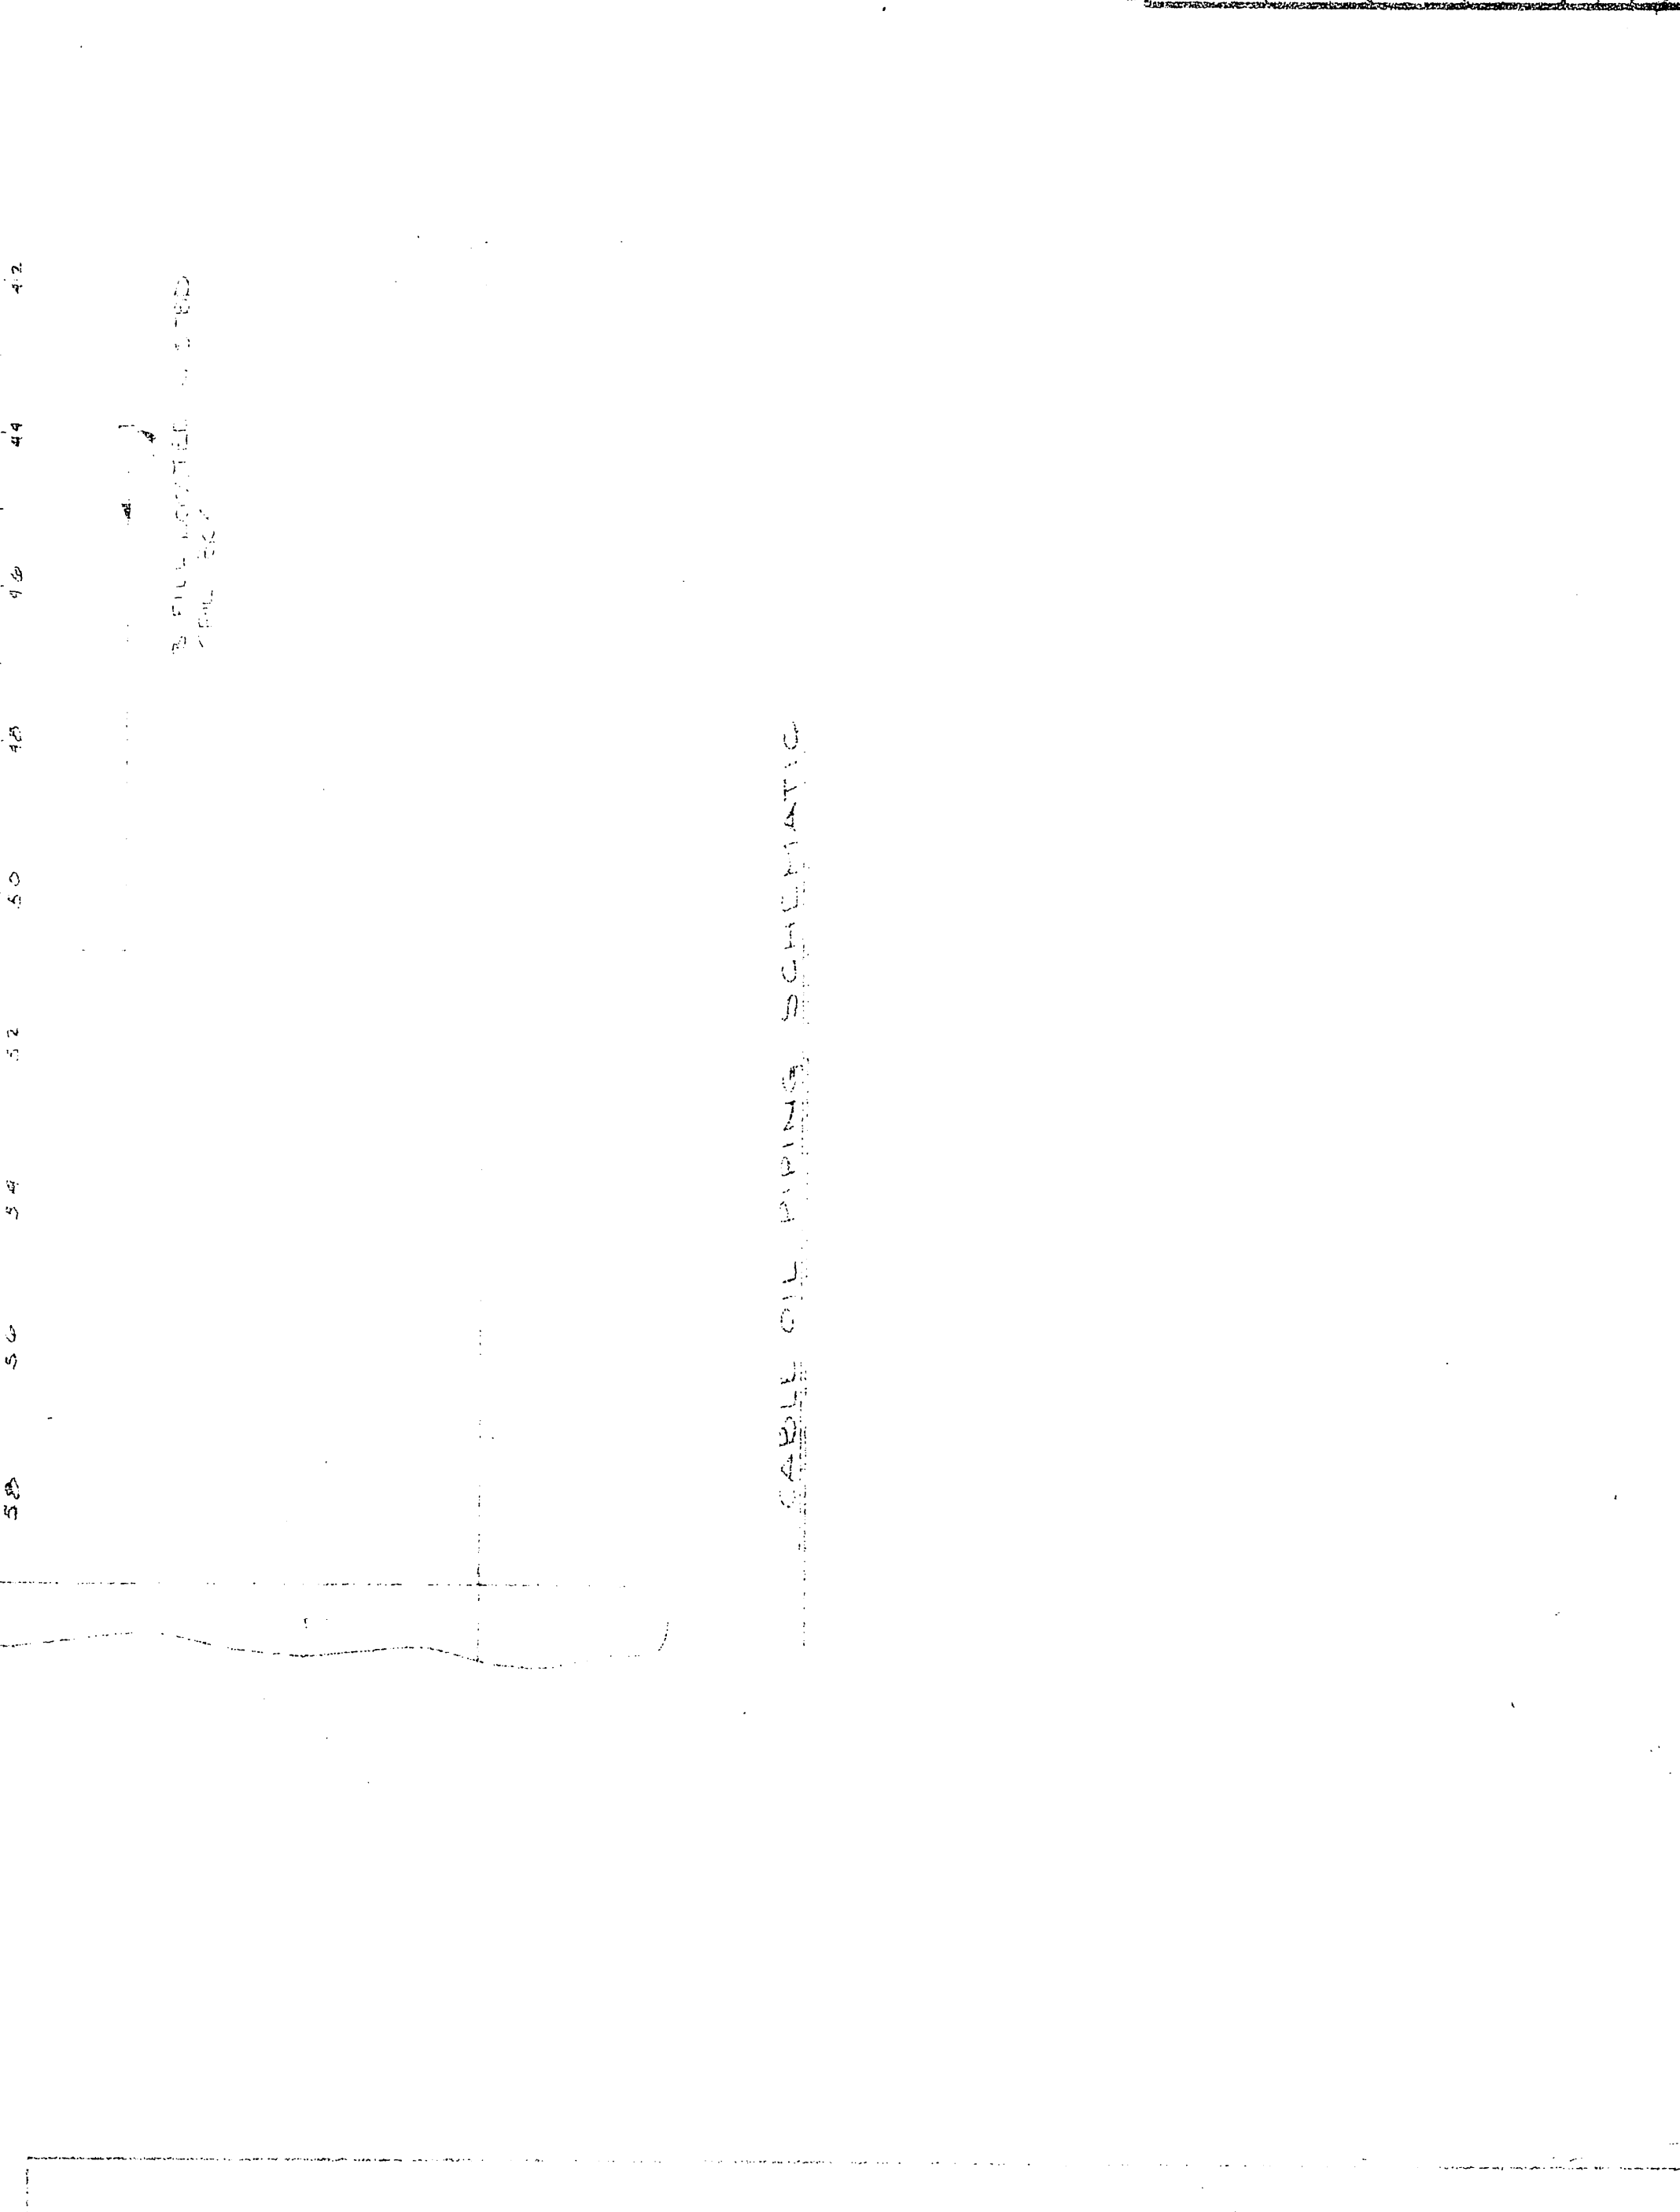

GALV. OIL PIPING SCHEMATIC

1435 MARINE TOWER COAST GUARD CORP. BLDG. # 50
DESIGN ASSOCIATES, INC.
 NAVAL ARCHITECTS MARINE ENGINEERS
 NEW ORLEANS, LA.

THE WATER MARINE SERVICE
 1435 MARINE TOWER COAST GUARD CORP. BLDG. # 50
 NEW ORLEANS, LA.

FEED WATER PIPING SCHEMATIC
 GALV. OIL PIPING SCHEMATIC

| | | |
|----------|------|---------|
| Checked | Date | Checked |
| Trace | Date | Checked |
| Approved | Date | Checked |

Sheet 1 of 1 Drawing No. G-2012-A
 Scale: 1/4" = 1'-0"
 GX121