

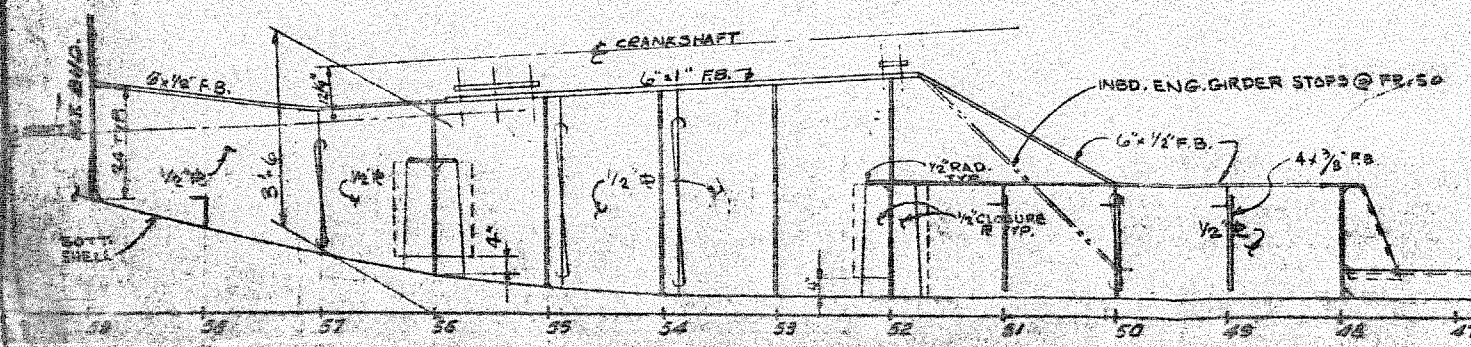
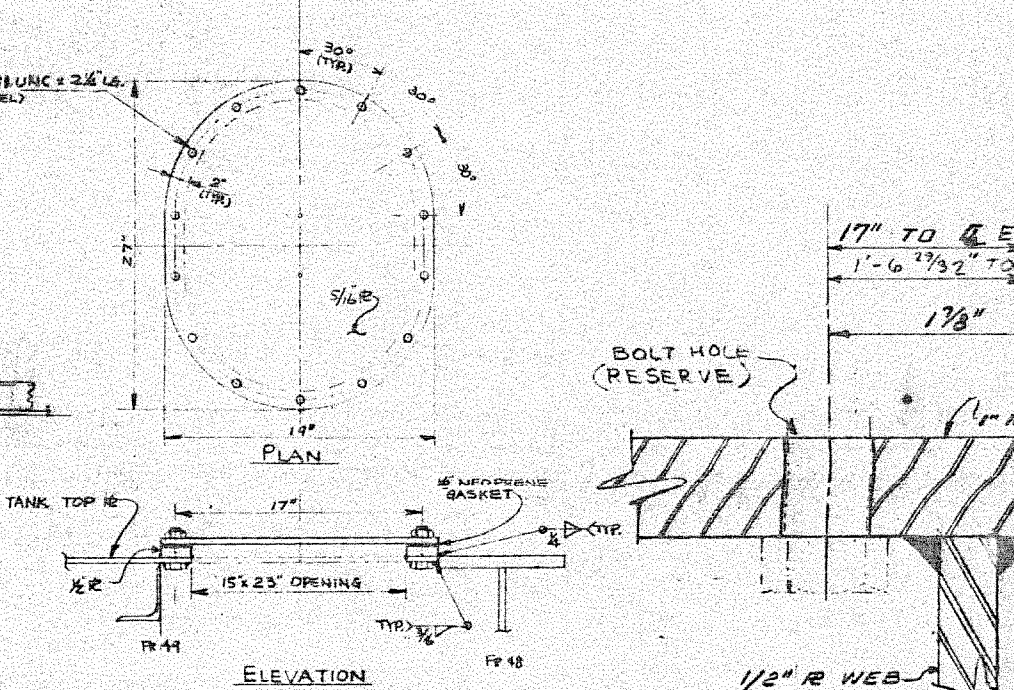
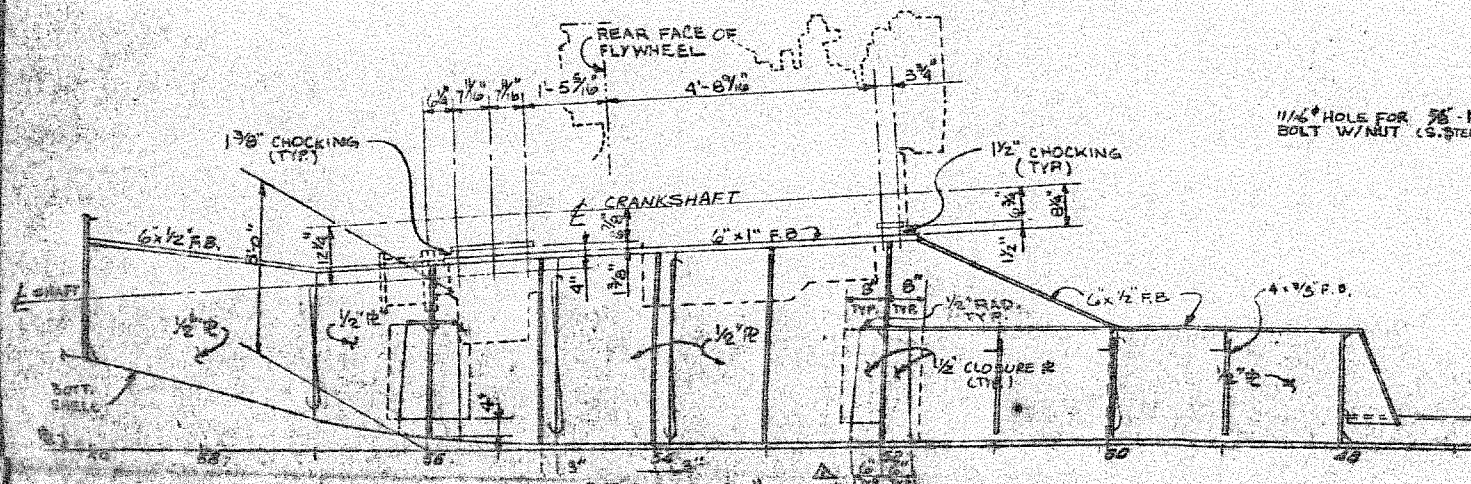
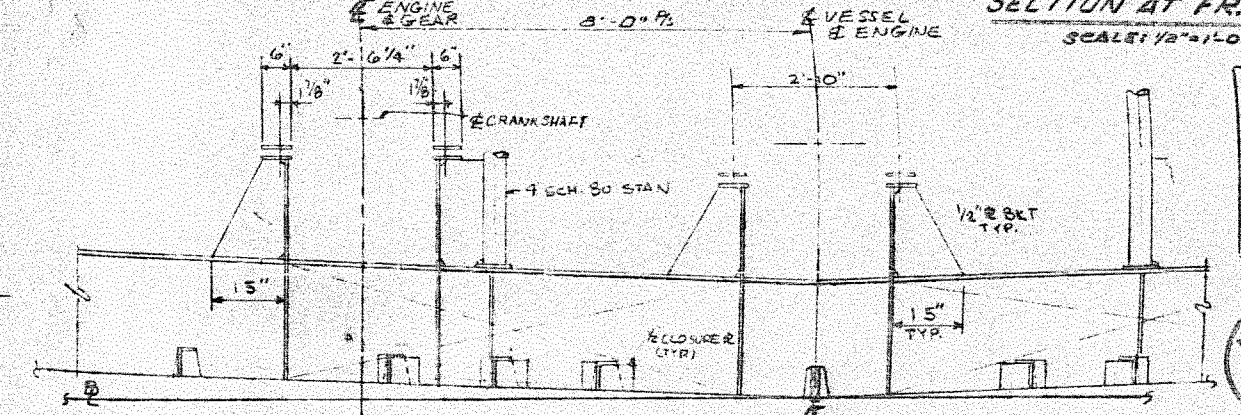
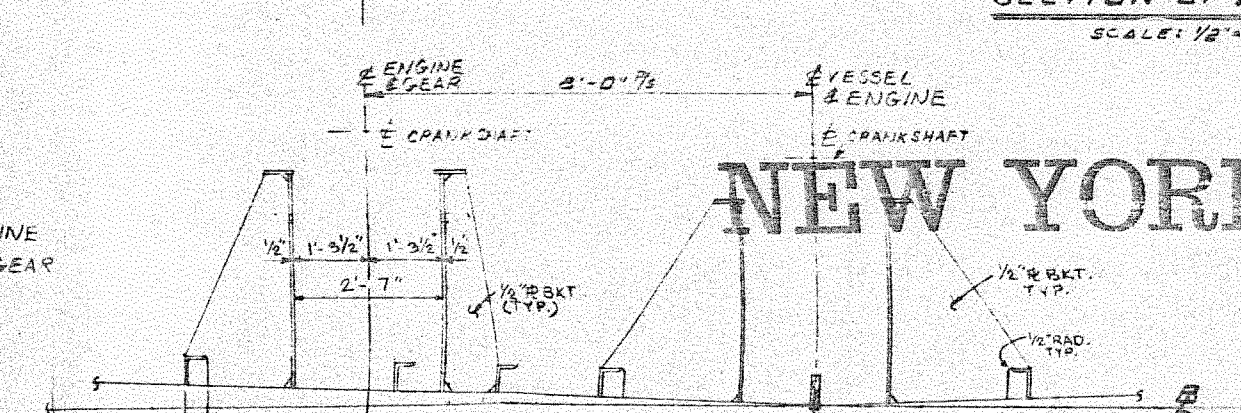
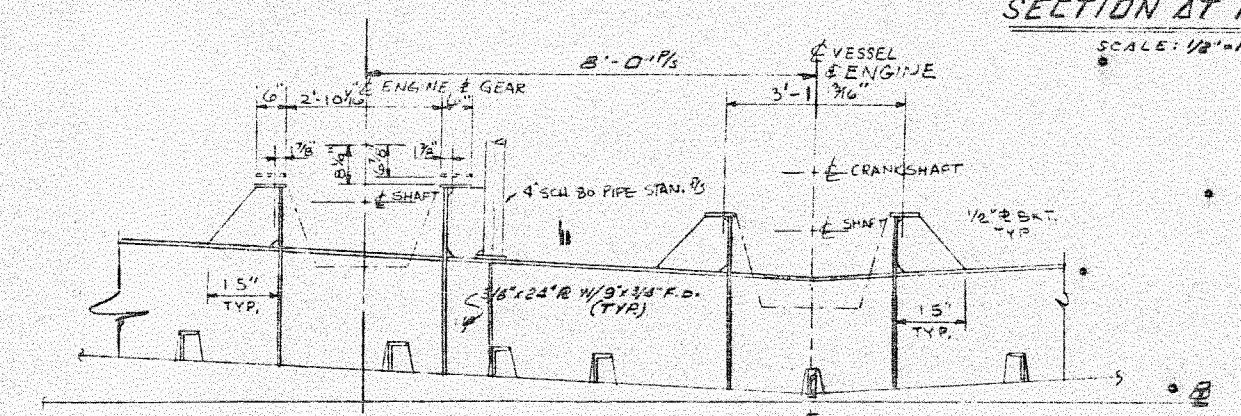


REV. NO.	DESCRIPTION	BY	DATE	APPROV.
1	REVISED E MAIN ENGINE FOUNDATION ADDED DIRTY OIL & WASTE OIL TANK DETAILS.	JH	5-15-81	J.J.J.

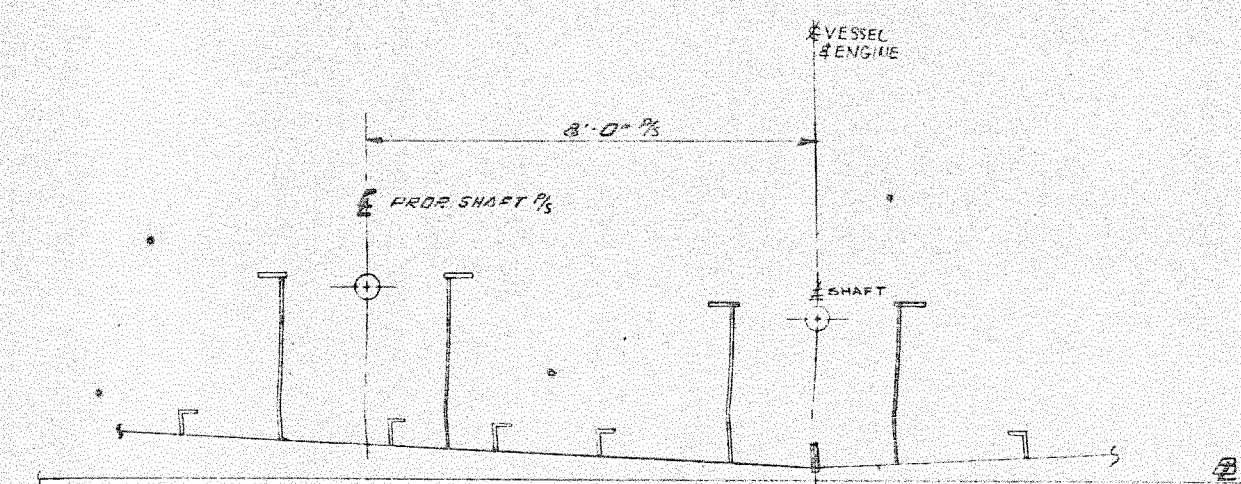

**NEW YORK**

APPROVED  
 10 JUL 1981  
 W. J. BRUNA  
 MARINE ENGINEER

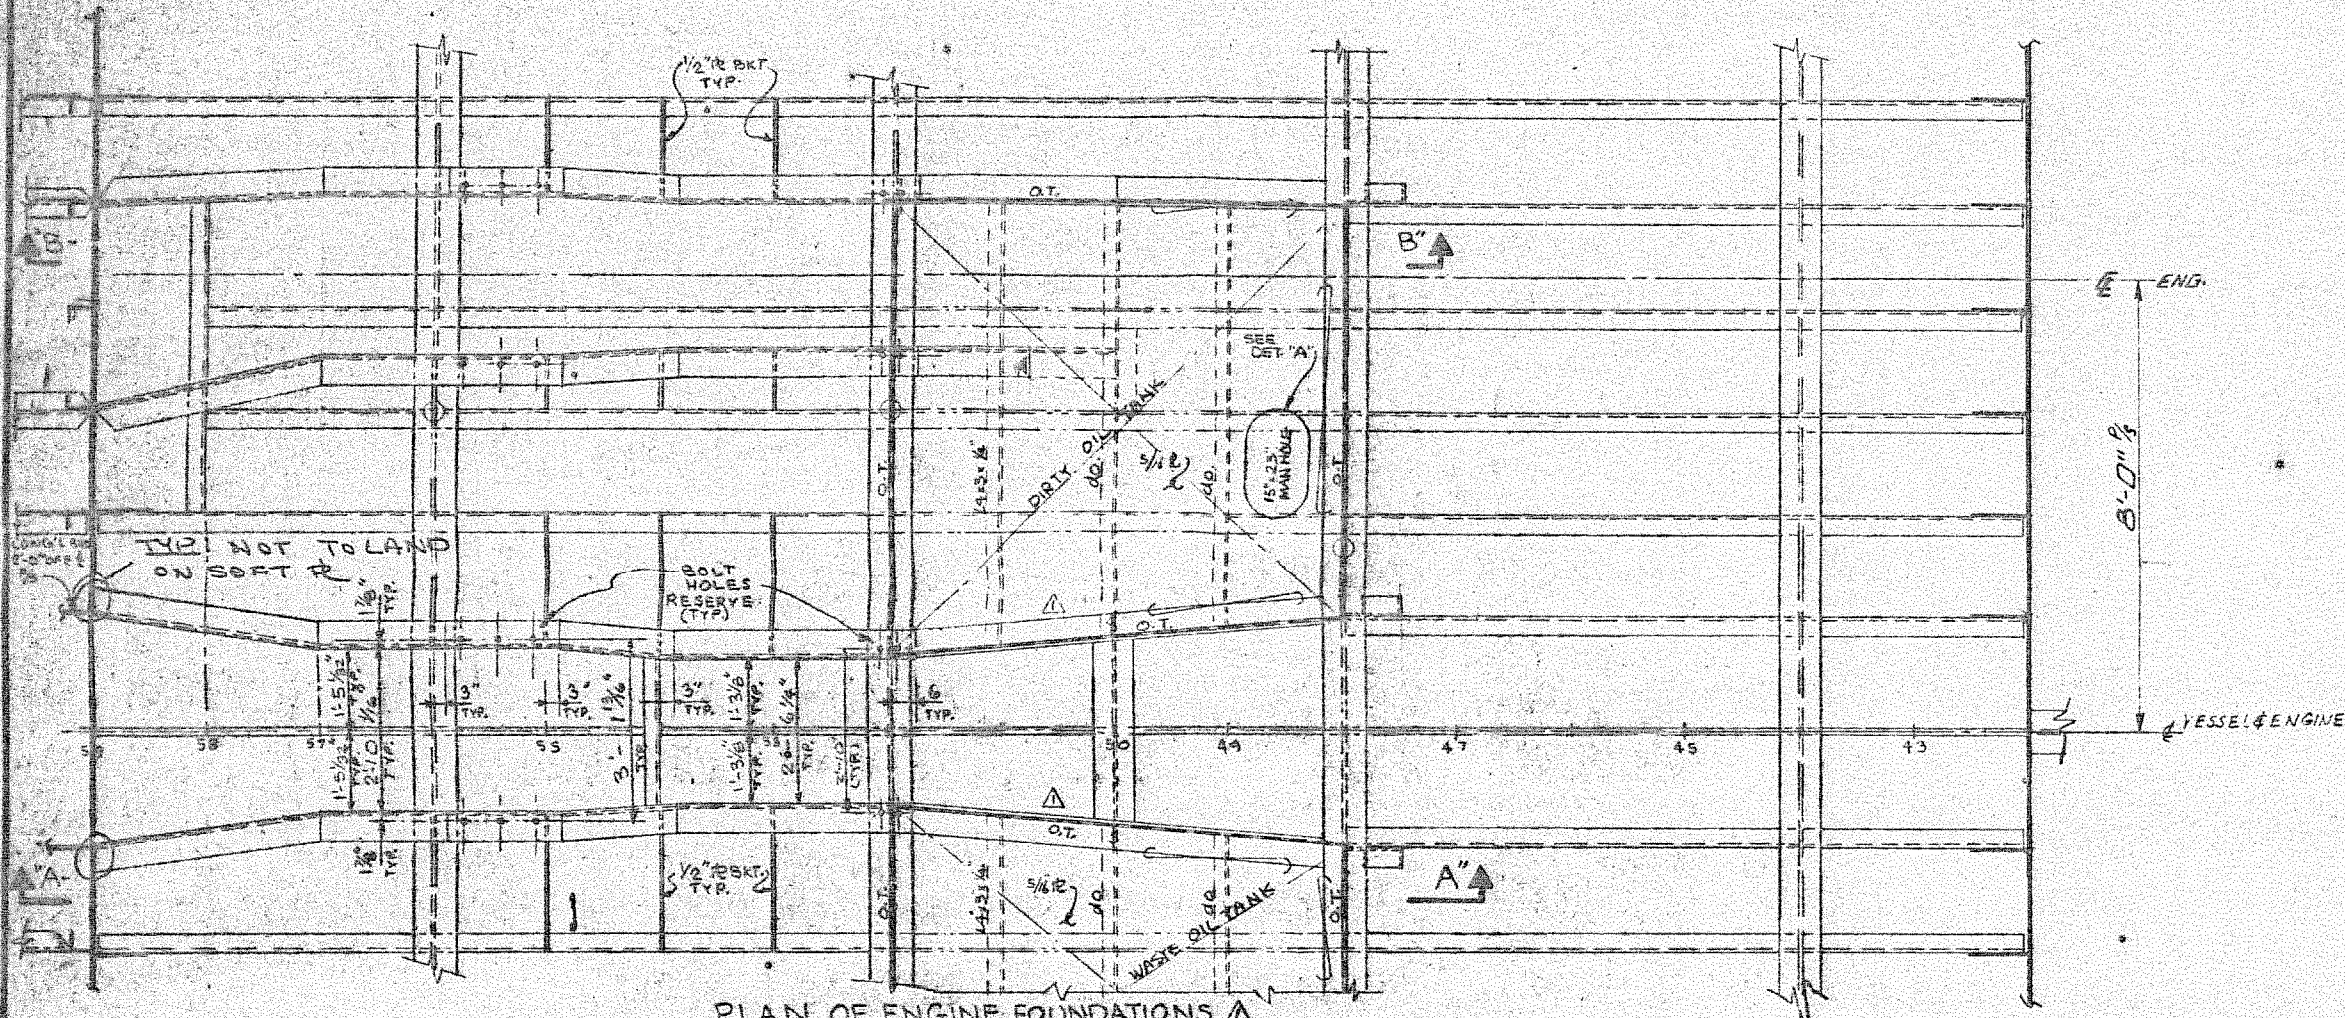

MISS. MARINE TOWBOAT HULL # 90

DESIGN ASSOCIATES, INC.  
 NAVAL ARCHITECTS MARINE ENGINEERS  
 NEW ORLEANS, LA.

TIDEWATER MARINE SERVICE

143' x 36' x 10' SEISMIC VESSEL

MAIN ENGINE FOUNDATION

FILE COPY	
5	RECEIVED
1	FILE (NEW YORK)
1	FILE (NEW ORLEANS)
1	ABS NEW ORLEANS
0	USCG
INITIALS	

Drawn: J.H. & P.C.	Date: 3-19-81	Checked:
Titled:	Date:	Checked:
Approved:	Date:	Scale: 1/2"=1'-0"
Sheet: 1 OF 1	Drawing No. 2-2062-10	Revision Mark: