
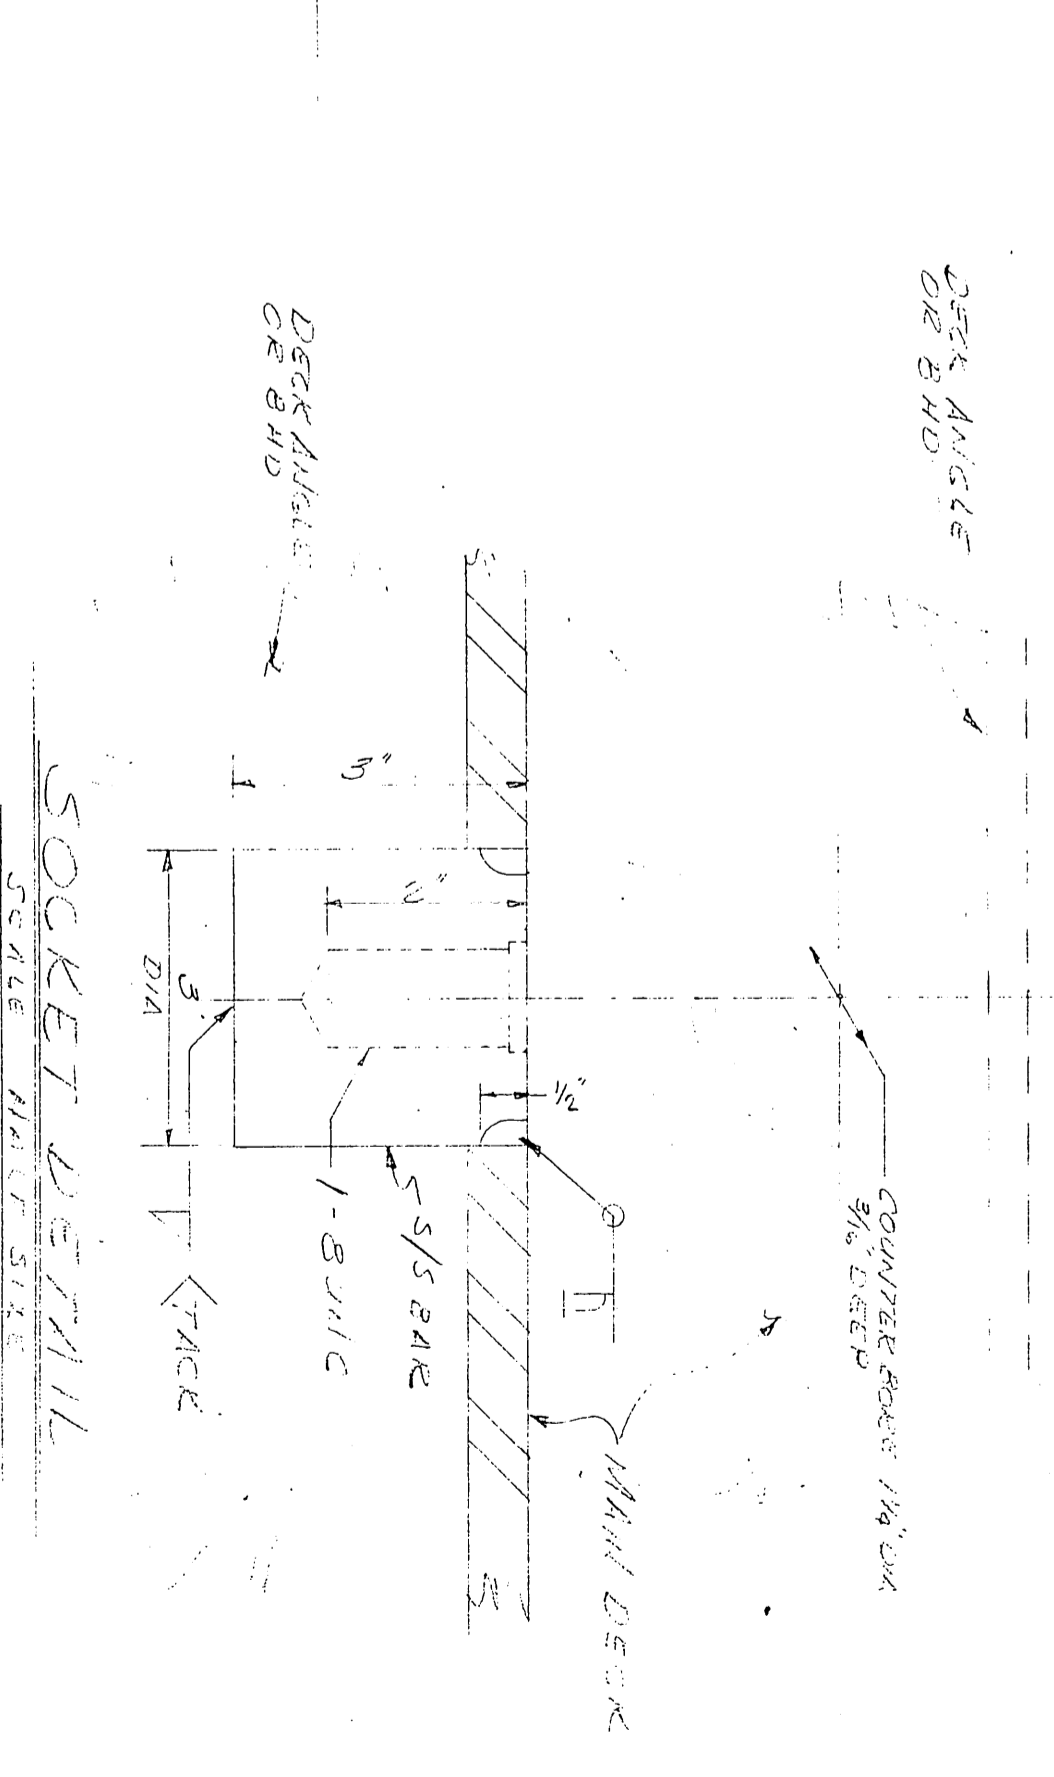
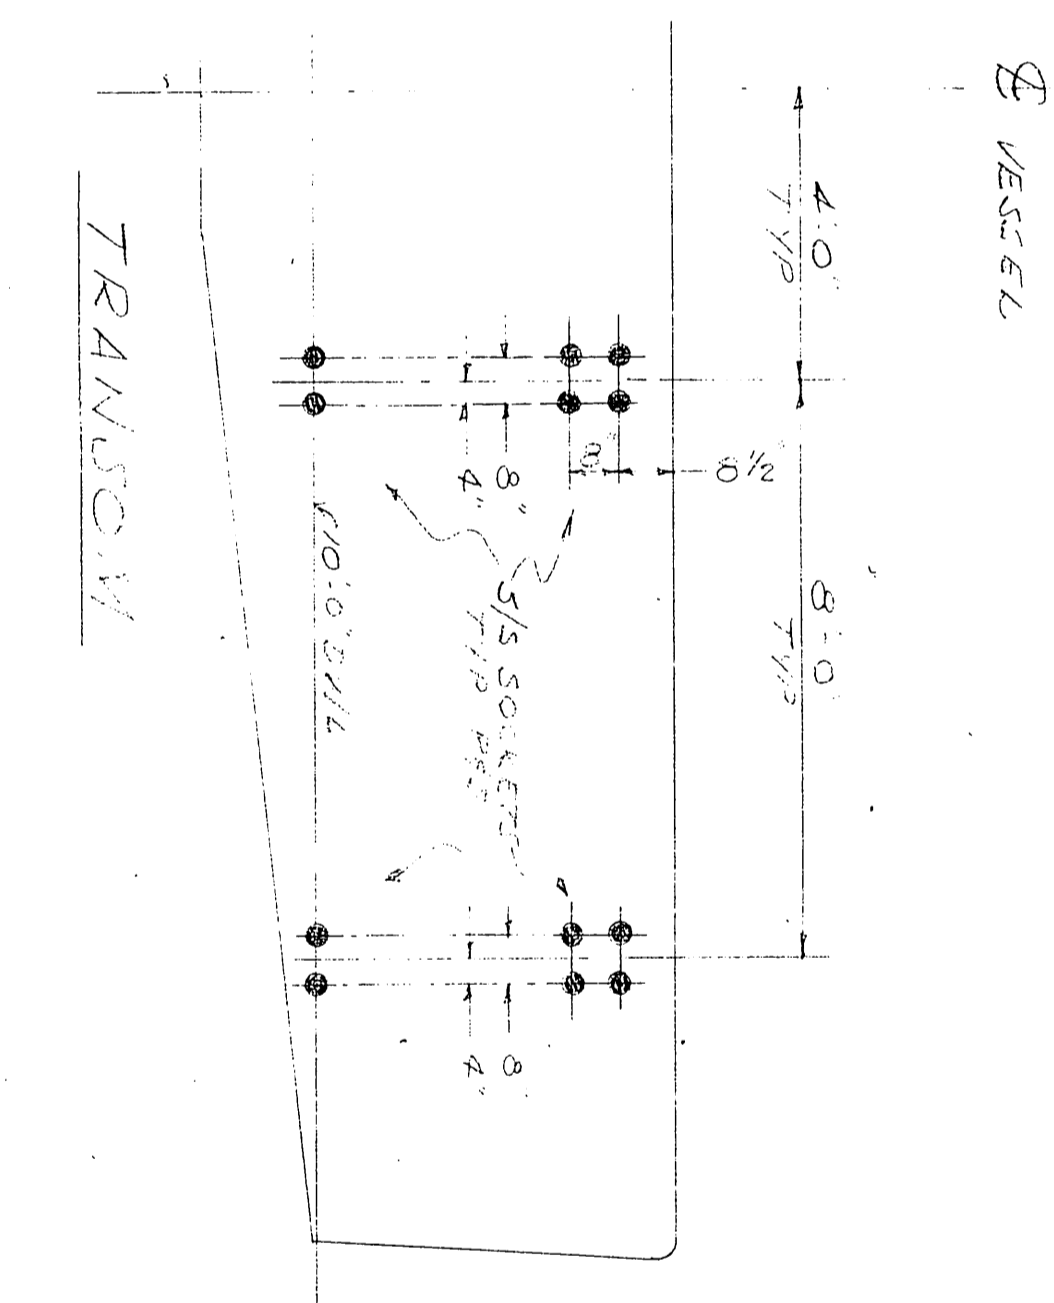


NOTE:
 48 ADDITIONAL SOCKETS ON DECK ARE TO BE LOCATED BY PLAN REVISIONS. THESE WILL NOT INTERFERE WITH SOCKETS ALREADY COARDED ON DECK. EXACT COORDINATES TO BE DETERMINED AT A FUTURE DATE.

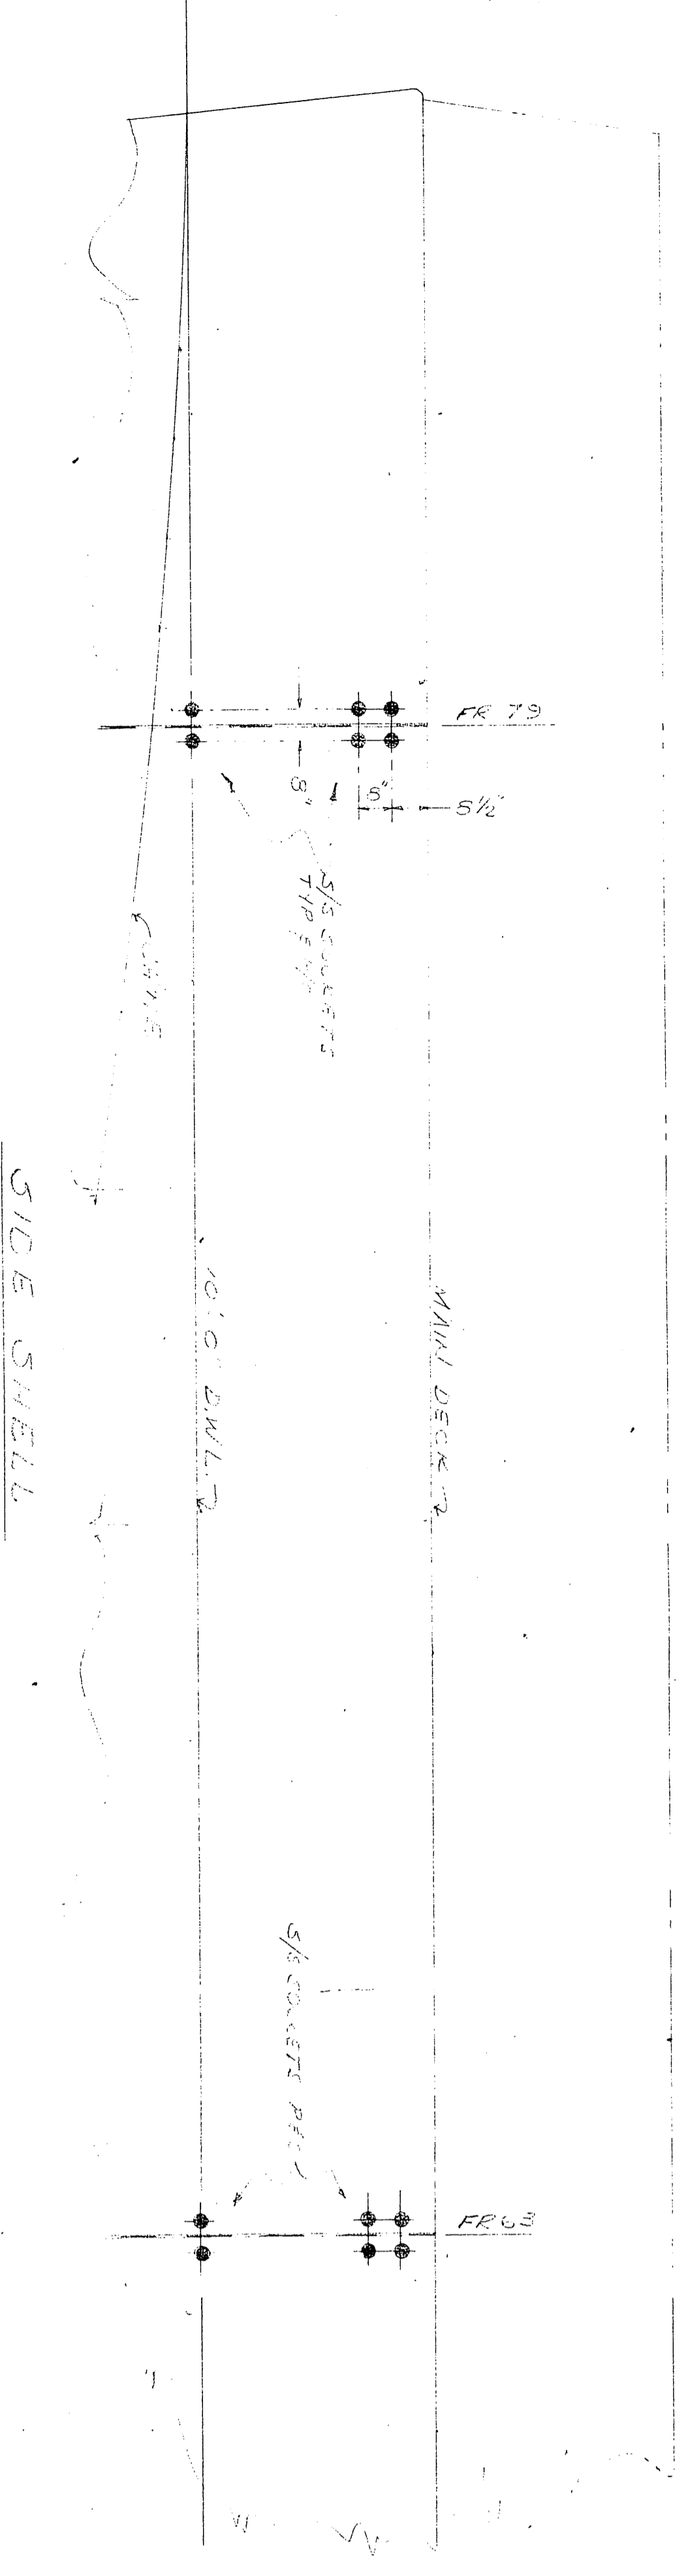

GENERAL NOTES:
 1. APPROX 48 SOCKETS ARE TO BE LOCATED ON MAIN DECK. THESE STRUCTURE INTERFACES DO NOT PREVENT MISINSTALLATION OF SOCKET ASSEMBLY. MUST BE NOTIFIED.
 2. APPROX 48 SOCKETS TO BE INSTALLED ON MAIN DECK & TRANSOM.

JUN 26 1973

NO.	DESCRIPTION	DATE	BY

SCALE:	3/8" = 1'-0"	DATE:	12-15-72
DRAWN BY:	W.B. JONES	CHKD BY:	[Signature]
HALTER:	75-574	HALTER:	2187-2188
HULL NO.:		JOB NO.:	
NAVSHPNS NO.:		REV.:	0

U.S. NAVAL SHIP SYSTEMS COMMAND	
WASHINGTON D.C. 20360	
OCEANOGRAPHIC RESEARCH SHIP	
AGOR (UTILITY) CLASS	
HALTER MARINE SERVICES, INC.	
P.O. BOX 22266 NEW ORLEANS, LA. 70129	

HOLD DOWN PAD DETAILS	
------------------------------	--