



PILOT HOUSE TOP
1/2" = 1'-0"
PLAN

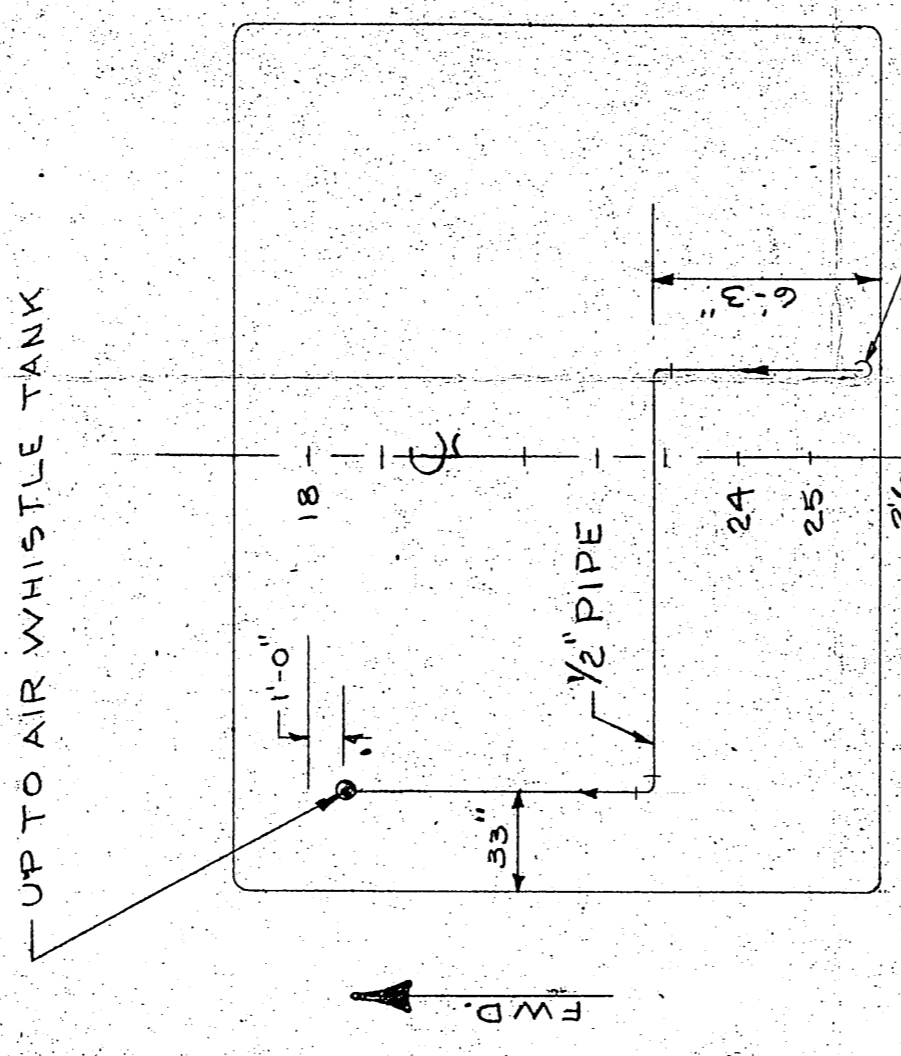

PLAN OF COMP AIR PIPING
UNDER P.H. ROOF
3/16" = 1'-0"
TO PILOT HOUSE AIR WHISTLE
FROM STATION 18. FOR COMP.
AIR PIPING SEE D.W.C. P-7 1 OF 2

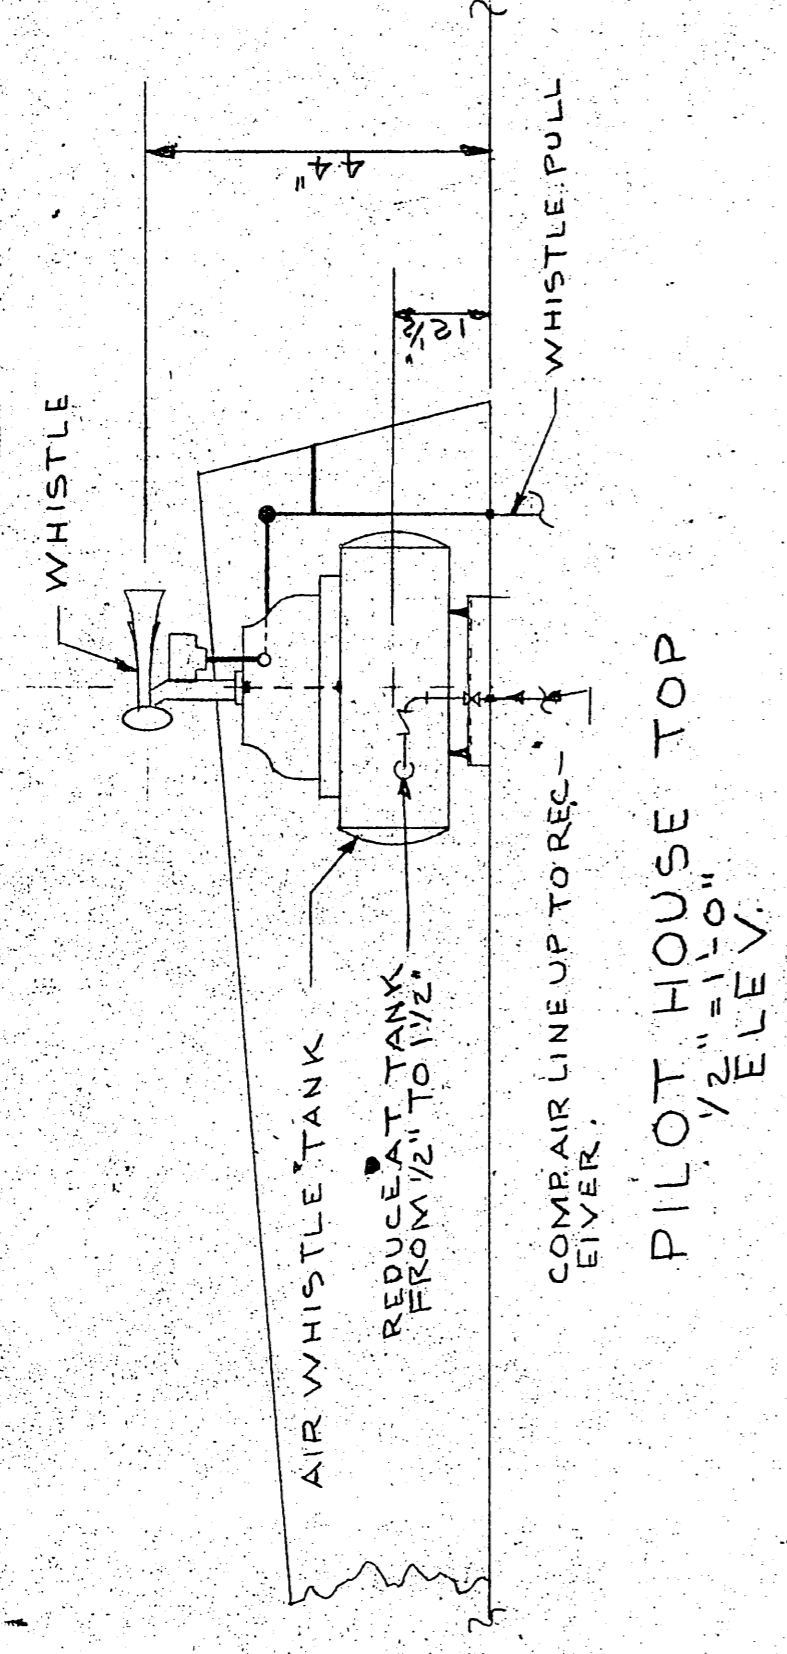

NOTE
FOR COMP AIR PIPING
SEE D.W.C. P-7 1 OF 2

00041

DATE	DESCRIPTION	BY
	REVISIONS	
APPROVALS		
OFFICE COPY		
U.S. NAVAL SHIP SYSTEMS COMMAND WASHINGTON D. C. 20380		
OCEANOGRAPHIC RESEARCH SHIP AGOR (UTILITY) CLASS		
HALTER MARINE SERVICES, INC. P. O. BOX 29266 NEW ORLEANS, LA. 70129		
WHISTLE PIPING		
SCALE:	NOTED	DATE 9-13-73
DRAWN BY: <i>Felton</i>	CK'D BY: <i>C/K</i>	HALTER DWG. NO. P-7
HULL NO. 375	HALTER JOB NO. 2187	REV. 2 OF 2
NAVSHP/NO. AGOR 21-513-001		REV. 0