



PILOT HOUSE TOP
1/2" = 1'-0"
PLAN

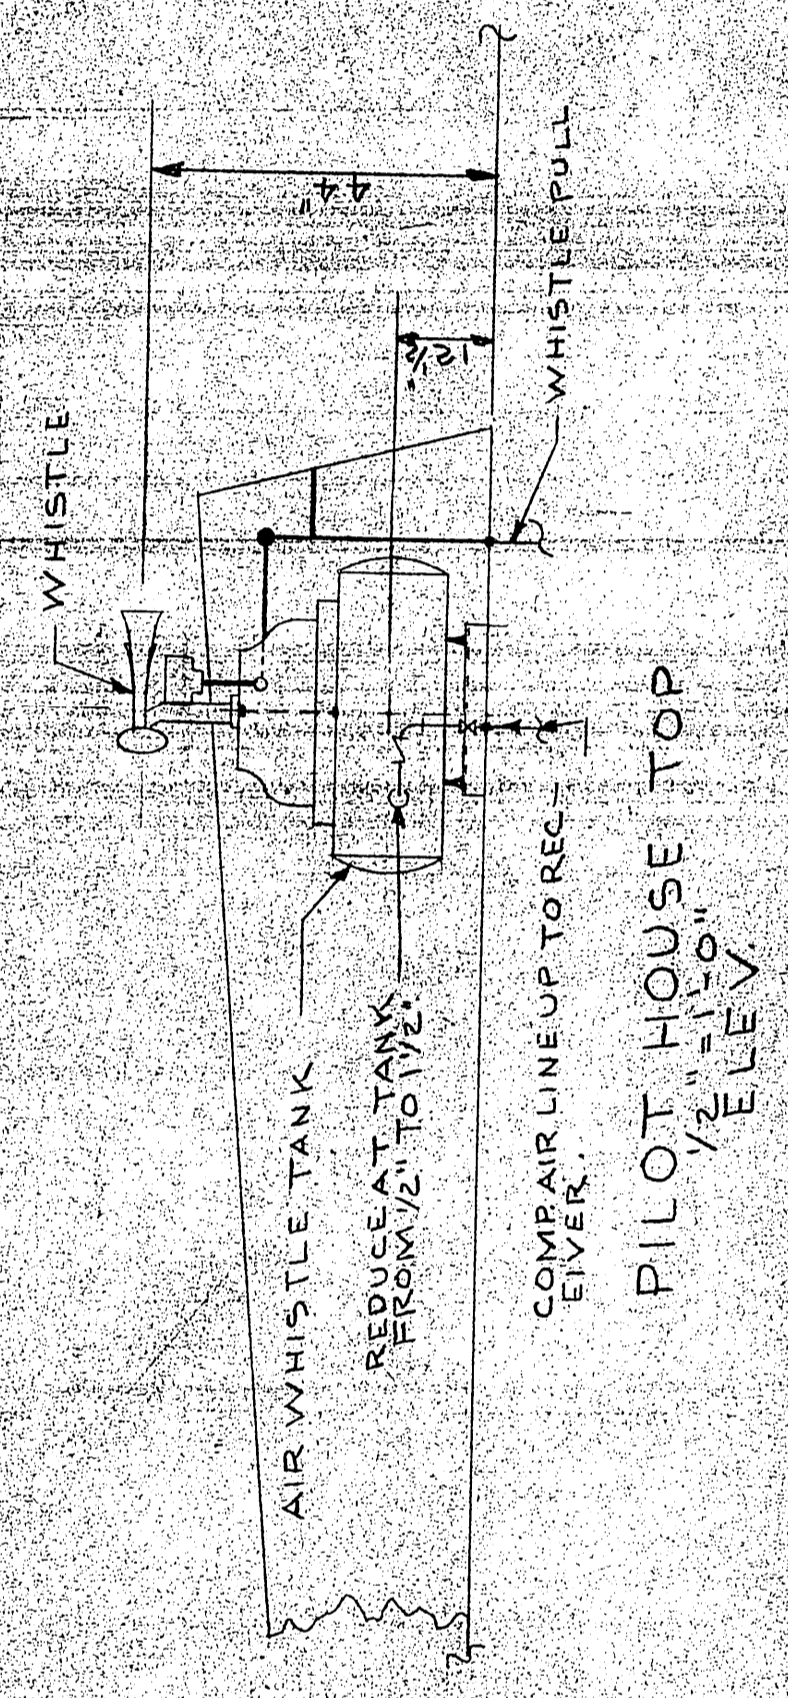

PILOT HOUSE TOP
1/2" = 1'-0"
ELEV

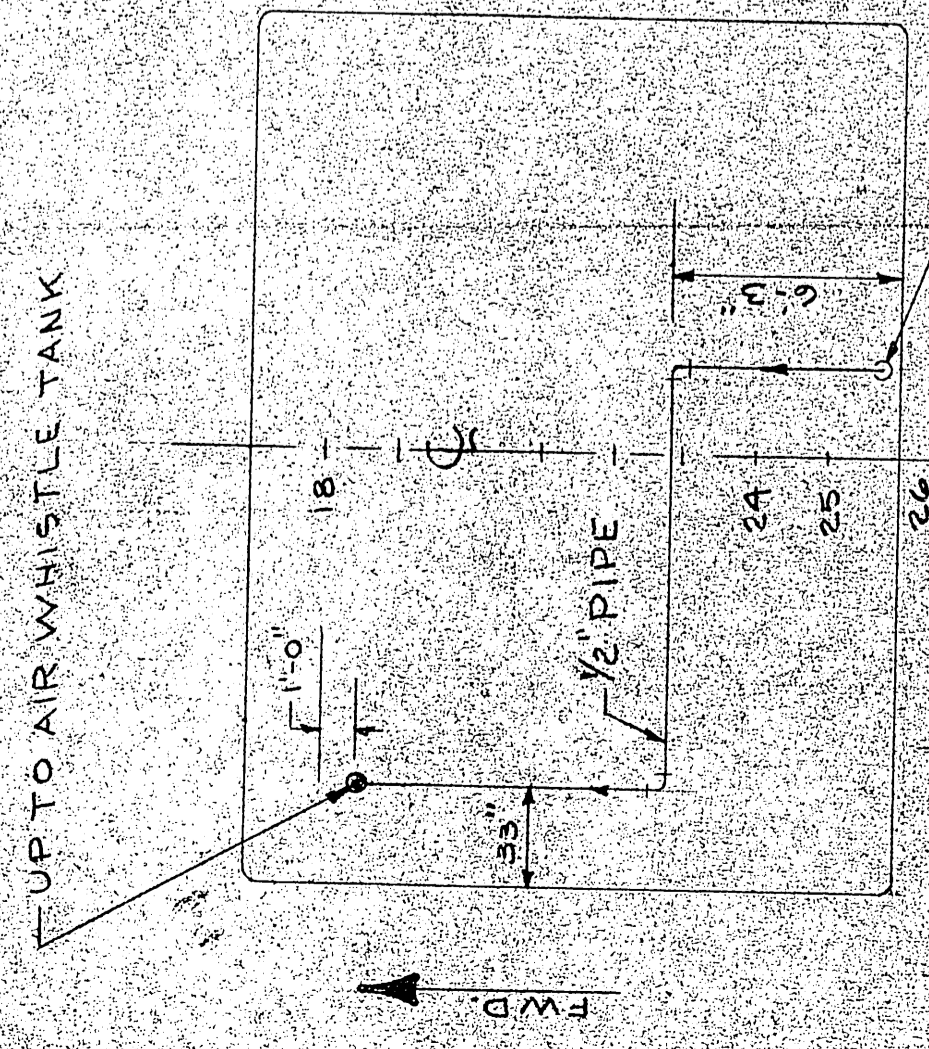

PLAN OF COMP AIR PIPING
UNDER PH. ROOF
3/16" = 1'-0"

NOTE
FOR COMP AIR PIPING
SEE DWG. P-7 10F 2

TO PILOT HOUSE AIR WHISTLE
FROM STATION 18 FOR 25 INCL
AIR PIPING SEE DWG. P-7 10F 2

REV	DESCRIPTION	DATE	BY

SCALE	NOTED	DATE	HALTER

APPROVALS	PCC

U.S. NAVAL SHIP SYSTEMS COMMAND WASHINGTON, D.C. 20380 OCEANOGRAPHIC RESEARCH SHIP AGOR (UTILITY) CLASS HALTER MARINE SERVICES, INC. P.O. BOX 28266 NEW ORLEANS, LA. 70128 00041	9-15-73 218 2-87 2012
--	--------------------------------

SCALE	NOTED	DATE	HALTER

DRAWN BY	DATE	BY	DATE

DATE	BY	DATE	BY

WHISTLE PIPING